


1 STAIR SECTION LOOKING EAST
SCALE: 1:16

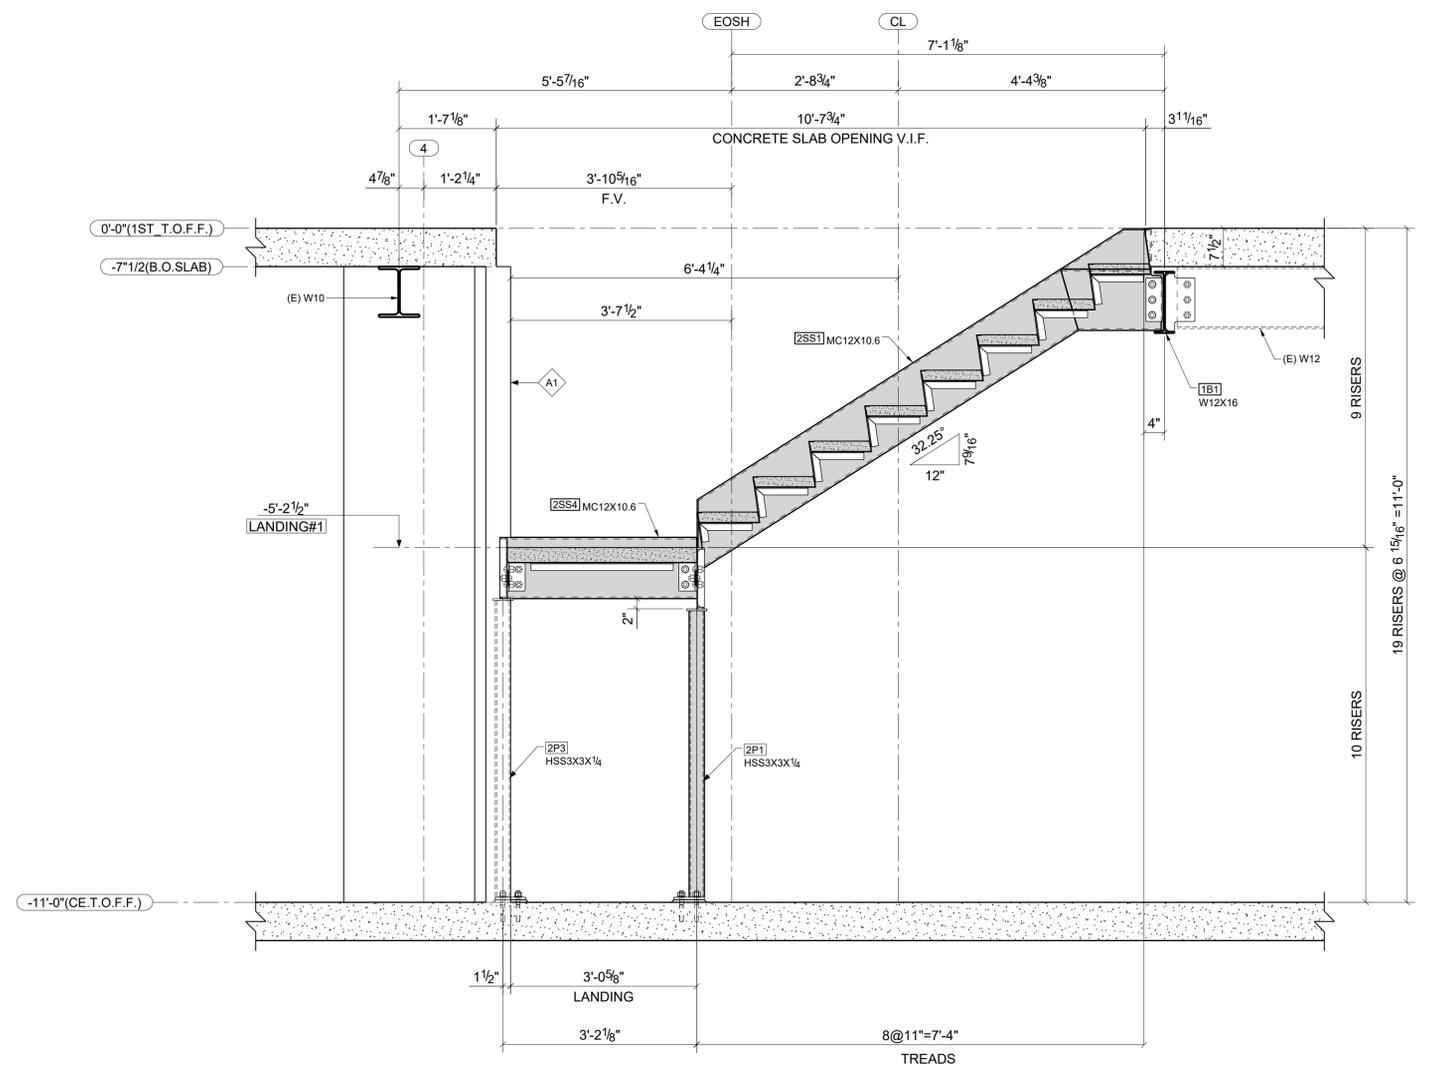

2 STAIR SECTION LOOKING SOUTH
SCALE: 1:16