


2 STAIR SECTION LOOKING WEST
SCALE: 1:12

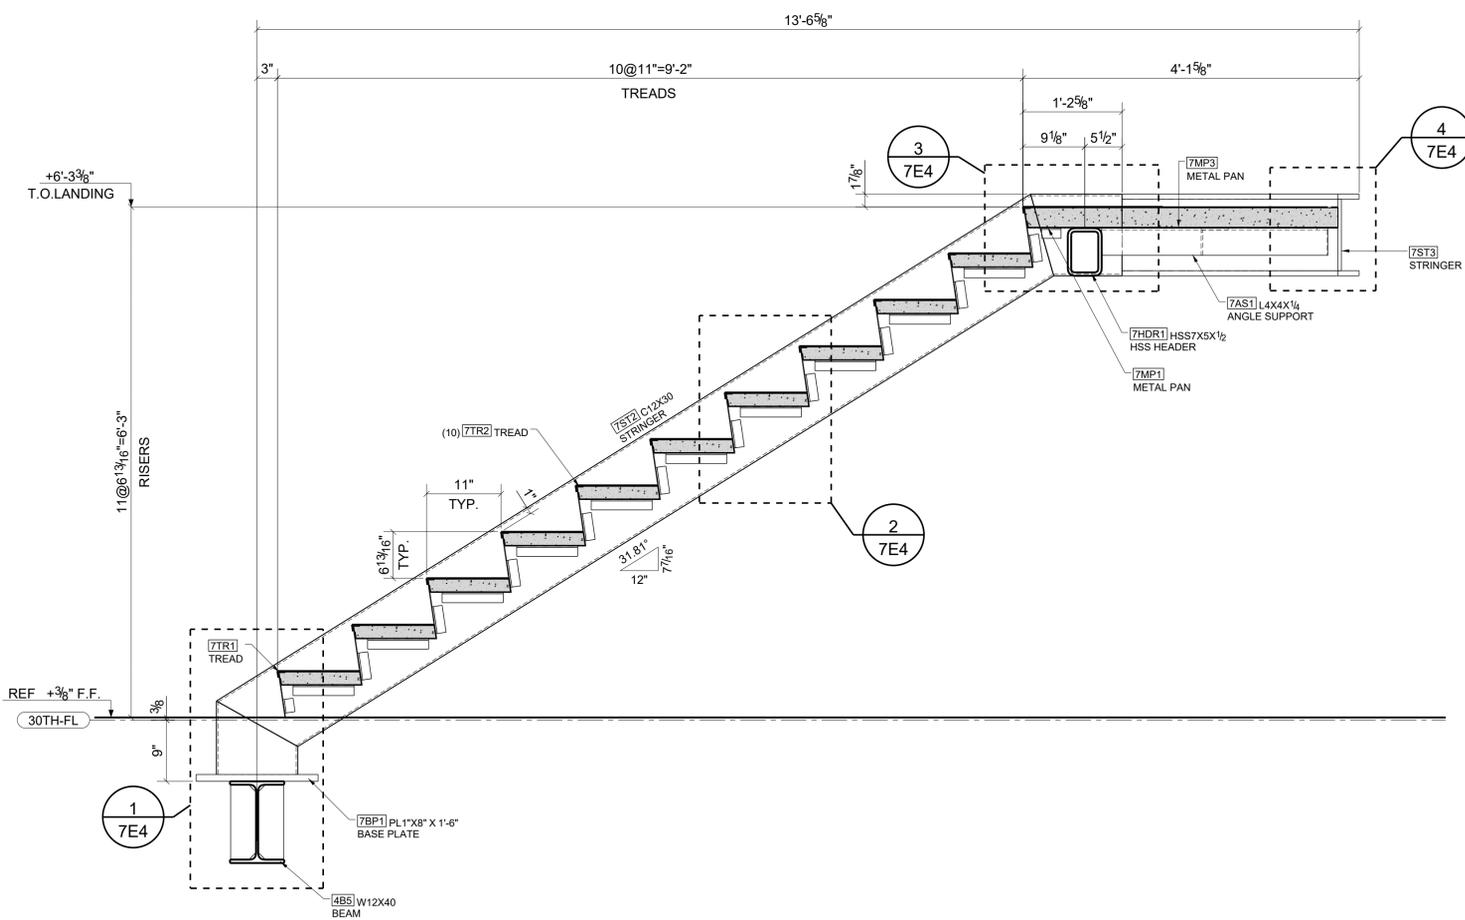

1 STAIR SECTION LOOKING EAST
SCALE: 1:12