



① ELEVATION AT GRID LINE - D  
SCALE: 1:24

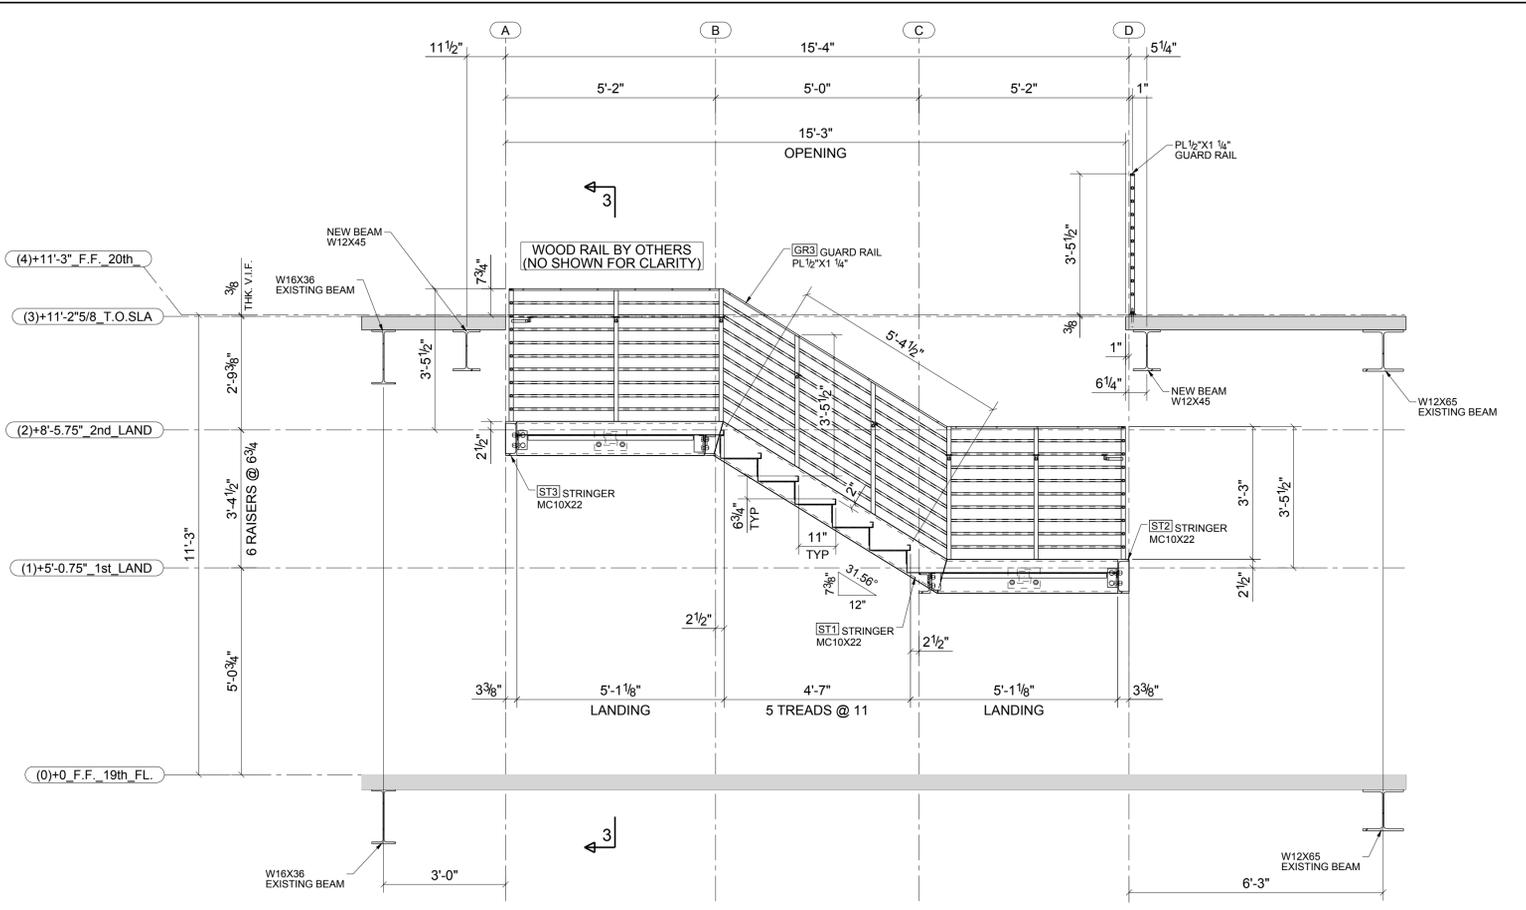

② ELEVATION AT GRID LINE - 2  
SCALE: 1:24

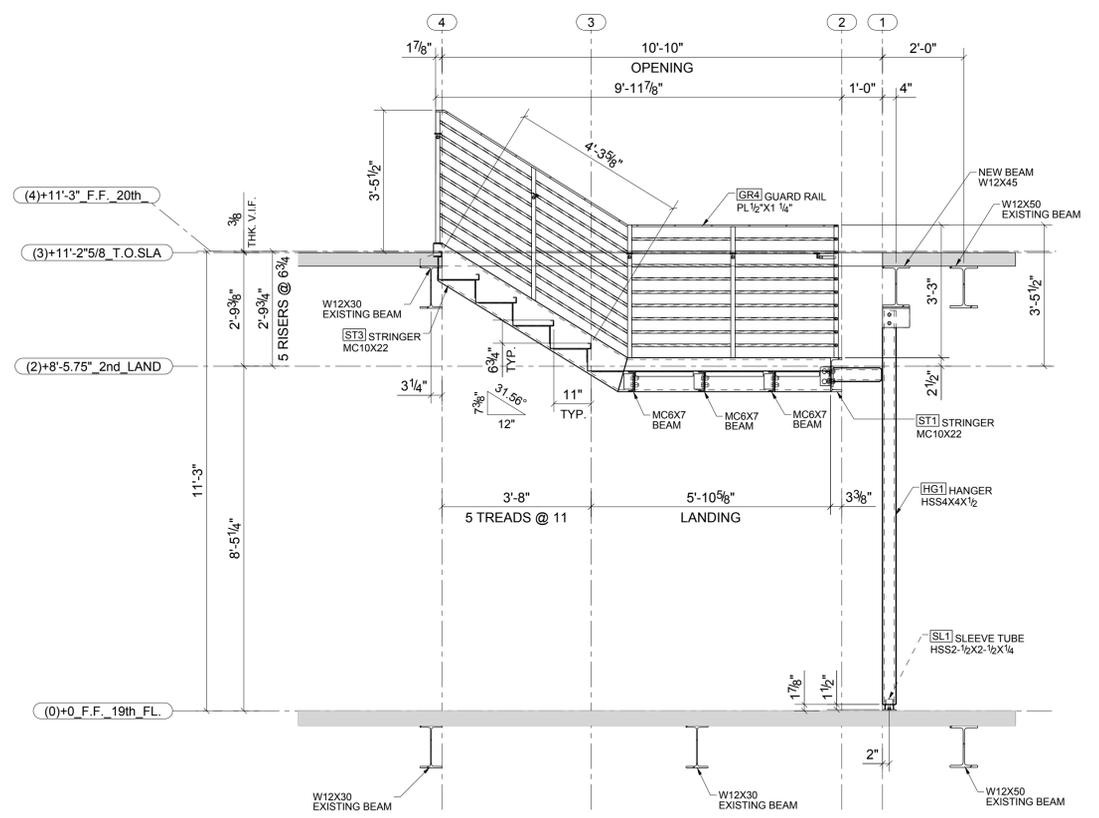

③ ELEVATION AT GRID LINE - A  
SCALE: 1:24