

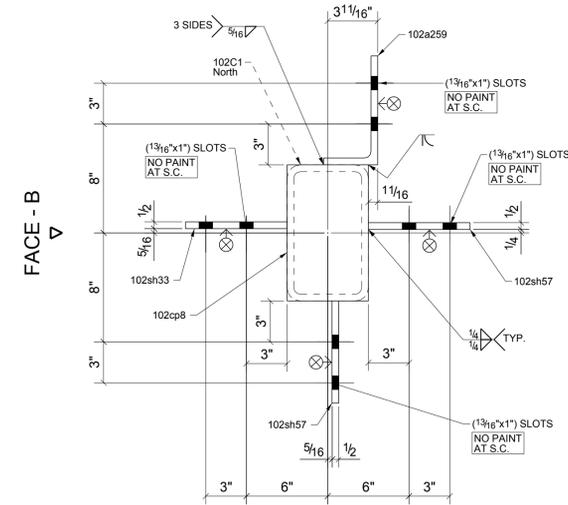
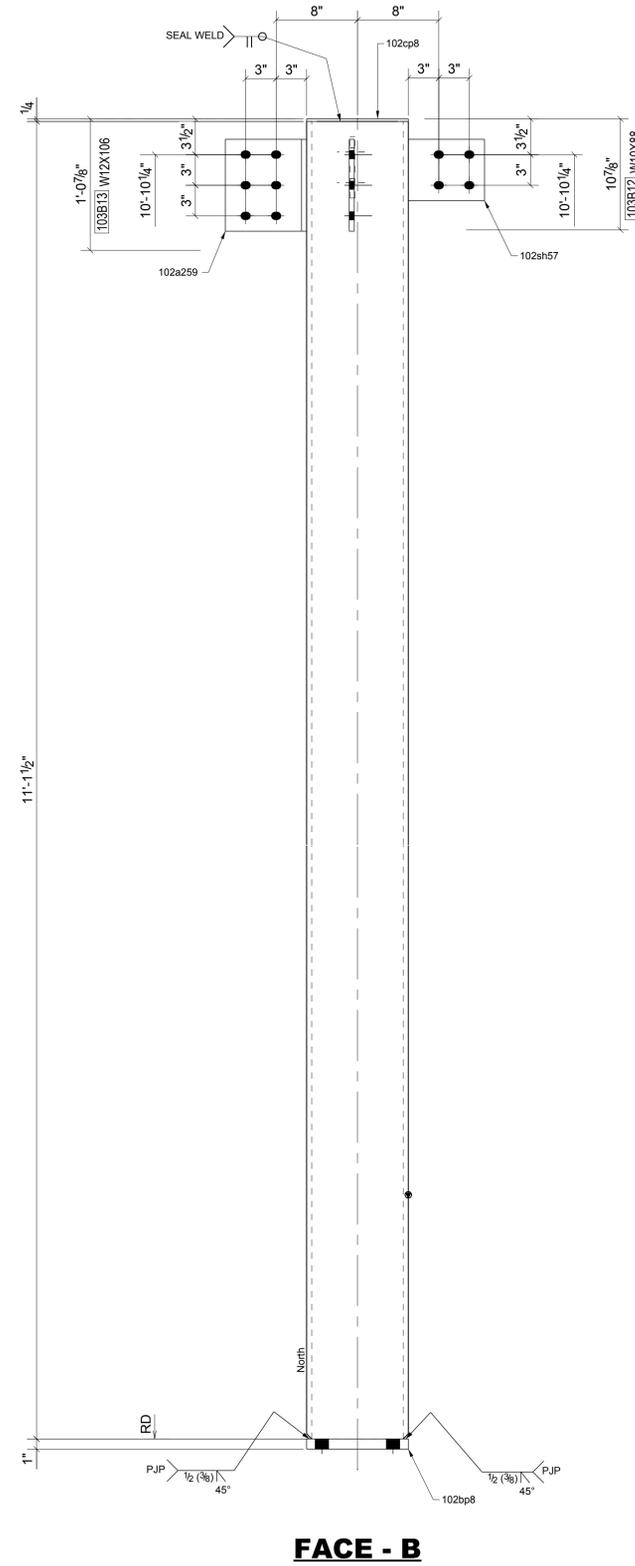


GRID LOCATION	BOTTOM ELEVATION
5.1/D	16'-1"

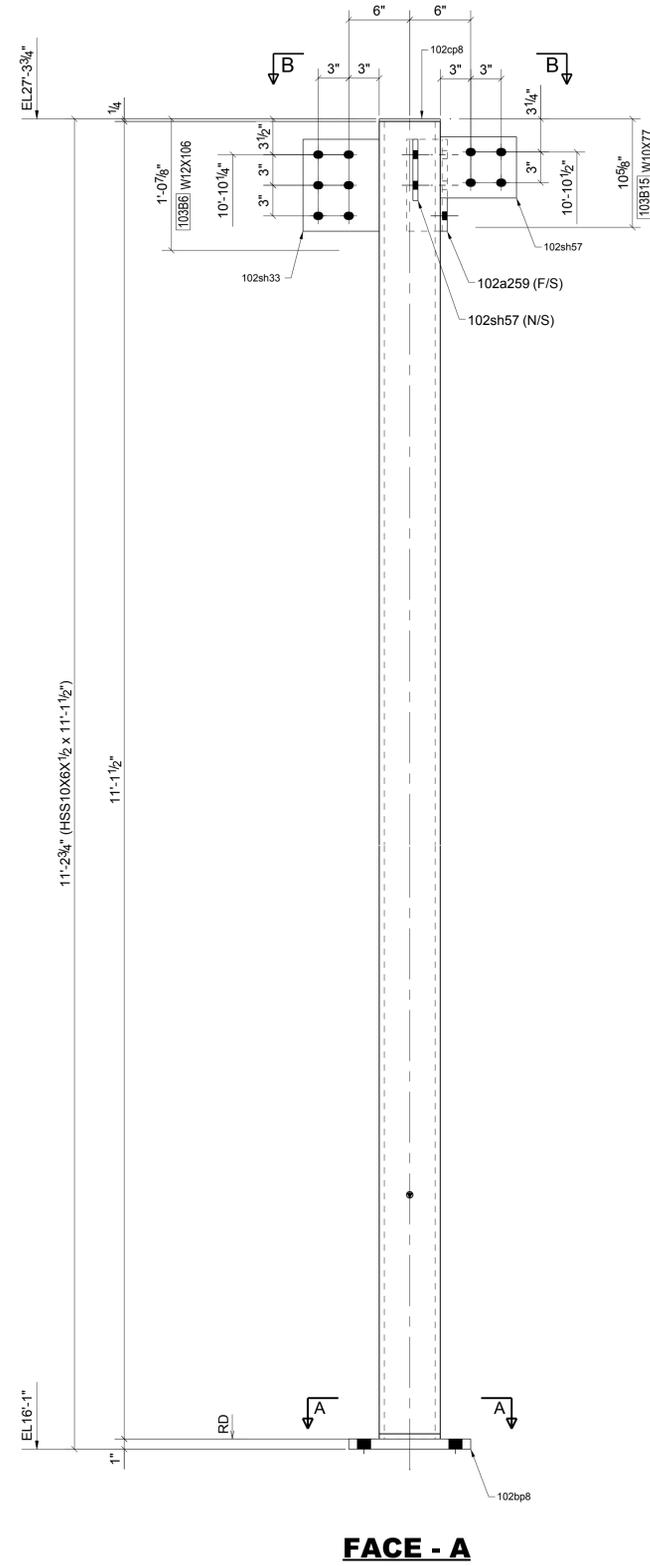

FACE - A
B - B

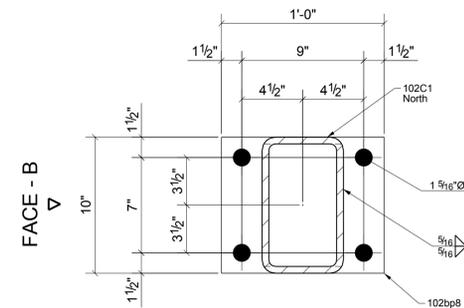

FACE - A
A - A

ONE - COLUMN - 102C1

BILL OF MATERIAL

Qty Ea.	Qty Tot.	Piece Mark	Description	Length	Weight Total	Remarks	Adv Mill #	Steel Grade
1	1	102C1	COLUMN					
1	1		HSS10X6X1/2	11'-1 1/2"	511	SQ.2		A500-GR.B
1	1	102a259	L8X4X1/2	0'-9"	15			A36
1	1	102bp8	PL1"x10"	1'-0"	34			A36
1	1	102cp8	PL1/4"x6"	0'-10"	4			A36
1	1	102sh33	PL1/2"x7 1/2"	0'-9"	10			A36
2	2	102sh57	PL1/2"x6"	0'-7 1/2"	13			A36