




GRID LOCATION: 3/A
 BOTTOM ELEVATION: 38'-7"

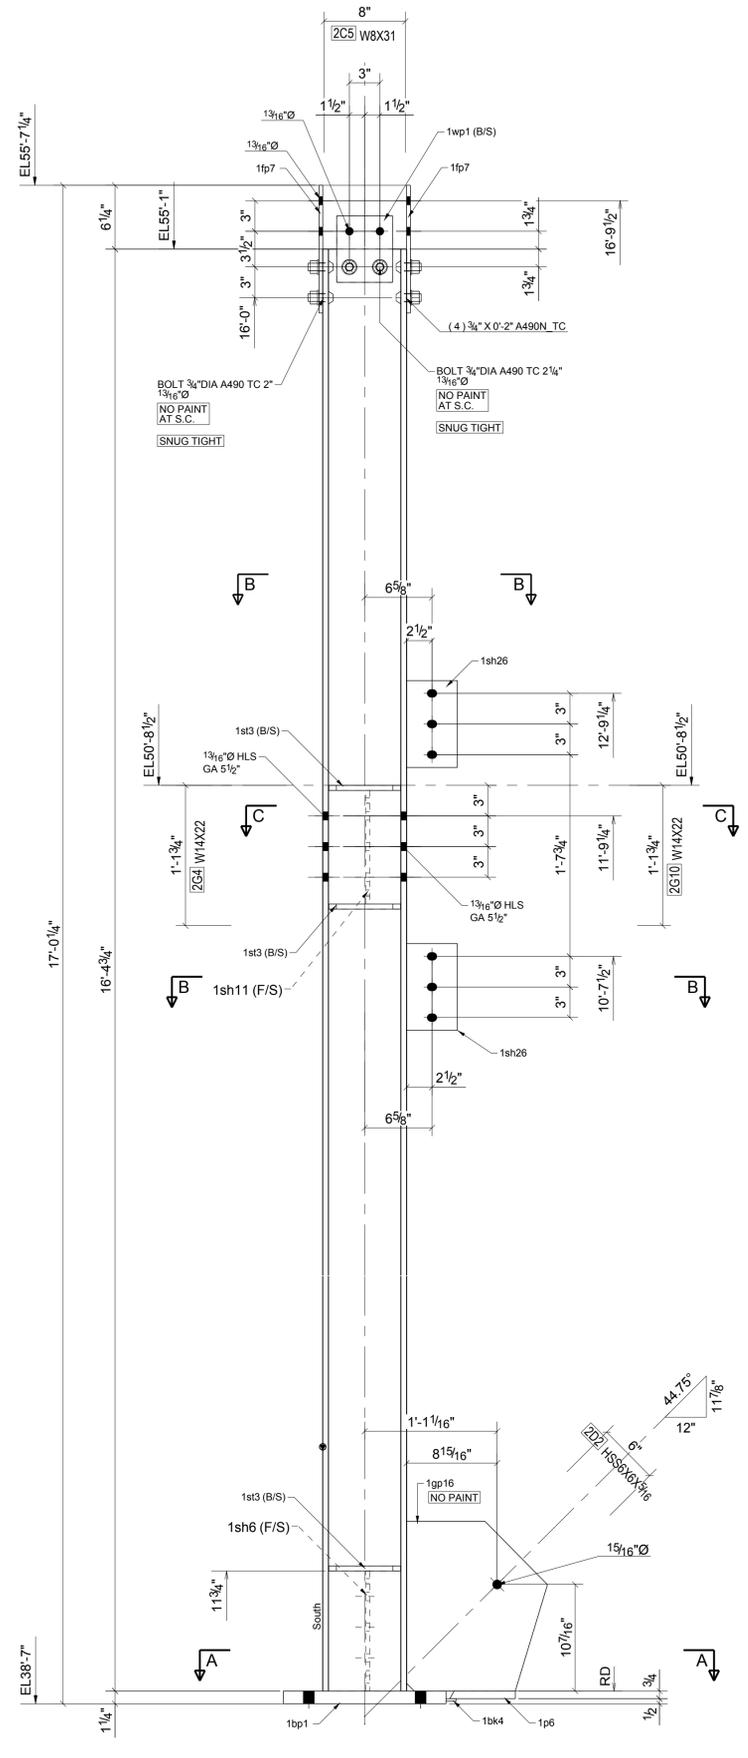


FACE - A

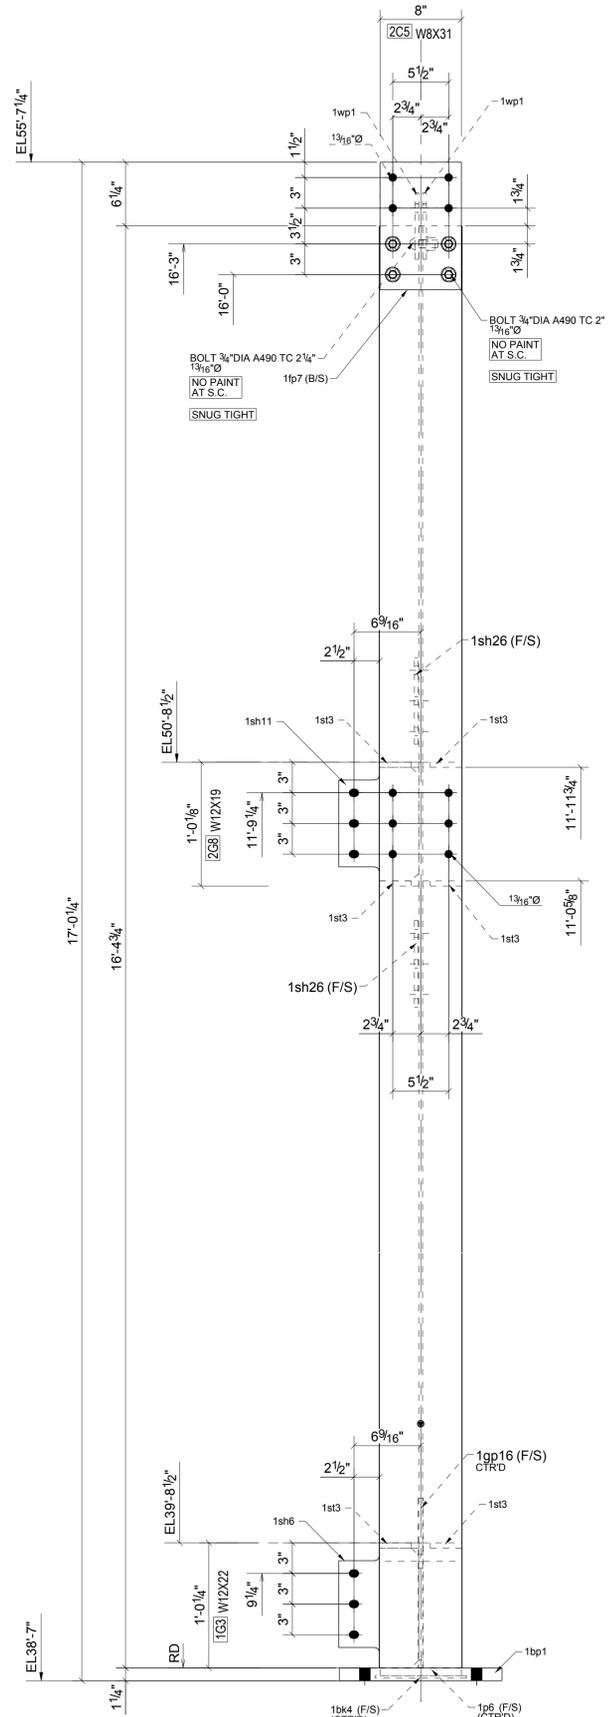


FACE - B

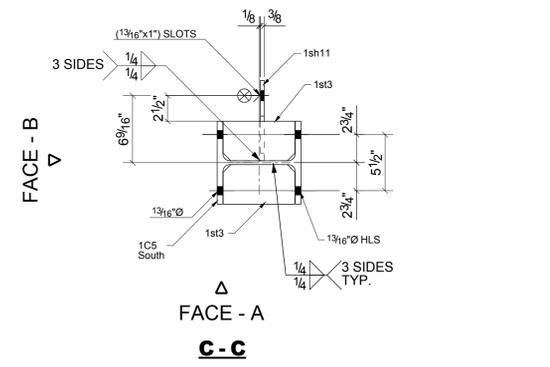

FACE - A

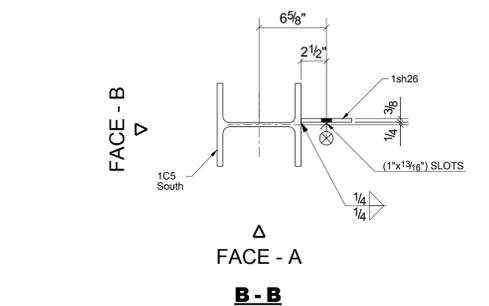

FACE - B

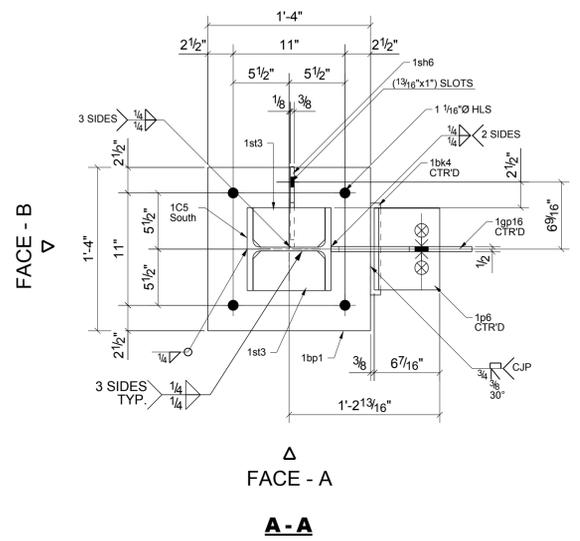

FACE - A

BILL OF MATERIAL

MARK	QTY	DESCRIPTION	LENGTH	WEIGHT	REMARKS
1C5	1	COLUMN			SQ-2
1C5	1	W8X40	16'-4 3/4"	653	A572-GR.5
1bk4	1	PL 1/4"X1"	0'-9"	1	A36
1bp1	1	PL 1 1/4"X16"	1'-4"	91	A572-GR.5
1fp7	2	PL 3/8"X8"	1'-0 1/2"	21	A36
1gp16	1	PL 1/2"X13 7/8"	1'-4 5/8"	28	A36
1p6	1	PL 3/4"X6 7/16"	0'-8"	11	A572-GR.5
1sh6	1	PL 3/8"X7 7/8"	0'-11 3/4"	8	A36
1sh11	1	PL 3/8"X7 7/8"	0'-11 1/8"	8	A36
1sh26	2	PL 3/8"X5"	0'-8 1/2"	9	A36
1st3	6	PL 1/2"X3 7/8"	0'-7 1/16"	23	A36
1wp1	2	PL 3/8"X5 1/2"	0'-6 1/2"	8	A36
	8	3/4"Ø A490N_TC BOLT	0'-2"	5	Workshop
	2	3/4"Ø A490N_TC BOLT	0'-2 1/4"	1	Workshop
TOTAL WEIGHT THIS DRAWING				866	